
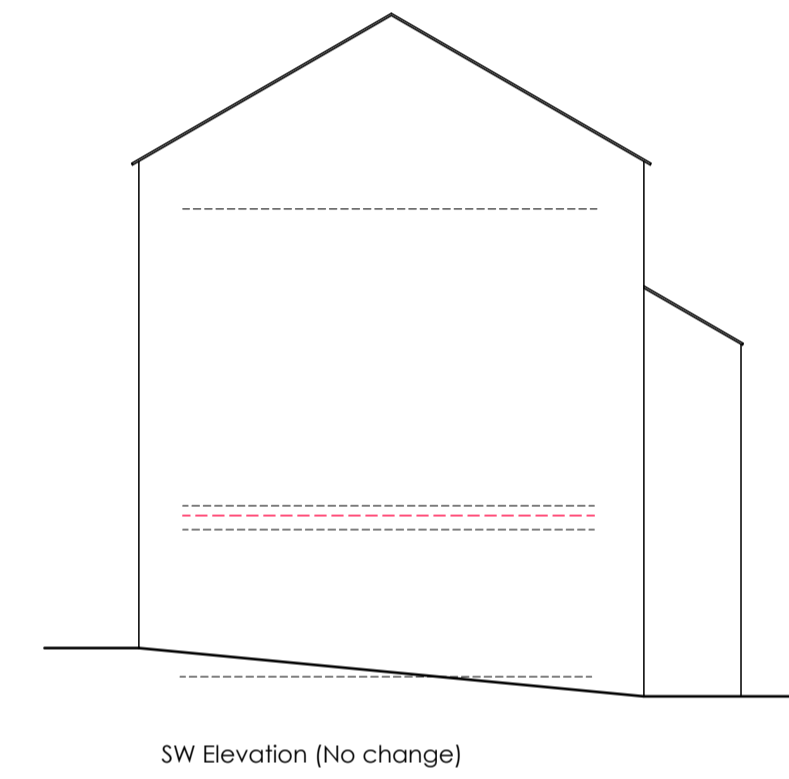
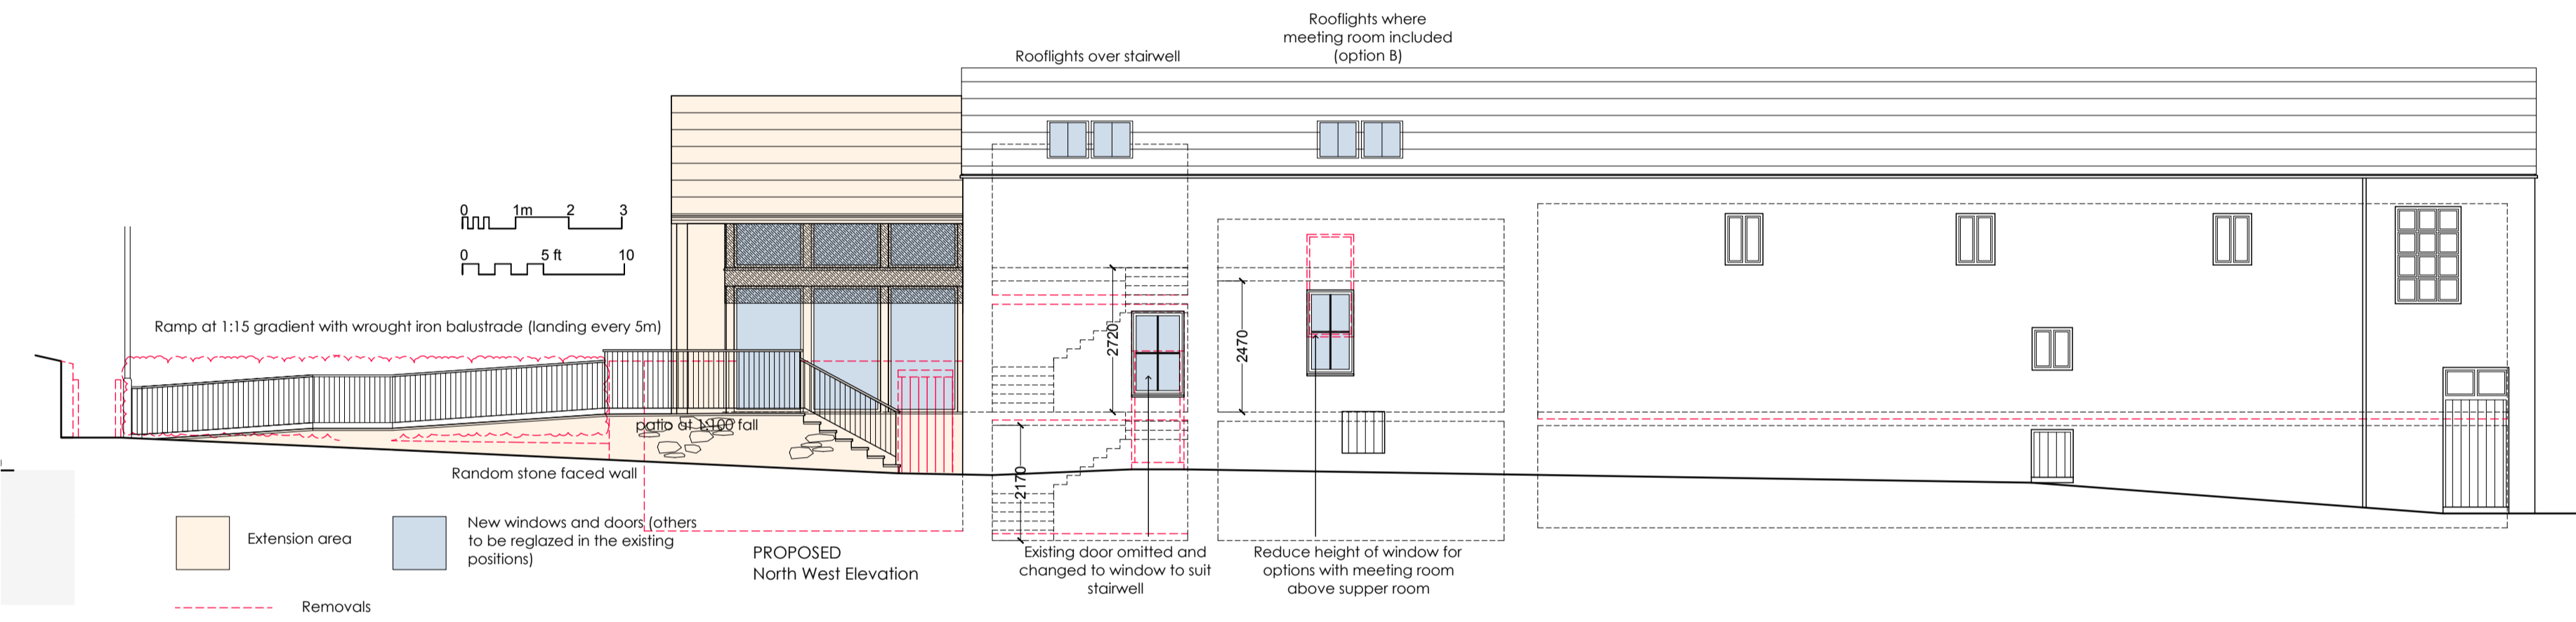


2 storey
NE Gable Elevation

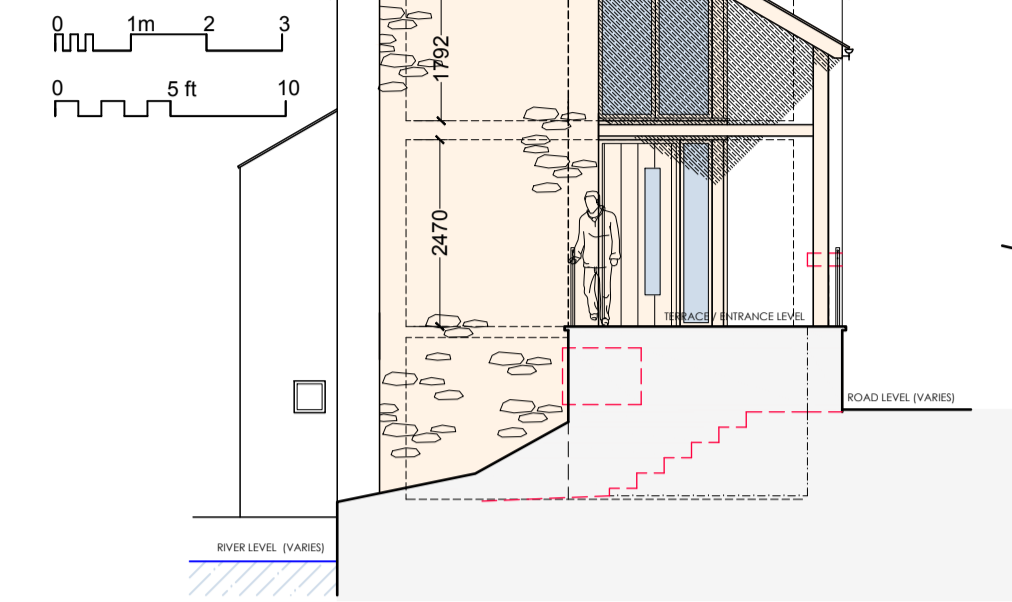

PROPOSED ELEVATIONS 2 storey extension

PROPOSED ALTERATIONS YEW TREE HALL LORTON Yew Tree Hall Trustees

DRAWING NO.: 22.35.23
SCALE: 1:100 / 1:50@A1
DRAWN BY: CW
DATE: APRIL 2025



43 The Mount | Papcastle | Cockerham | Cumbria | CA13 0JZ
studio@wkdesignarchitects.co.uk | www.wkdesignarchitects.co.uk
Carolyn Williamson 07773 329572 | Paul Kitchen 07968 094847